


Location Plan

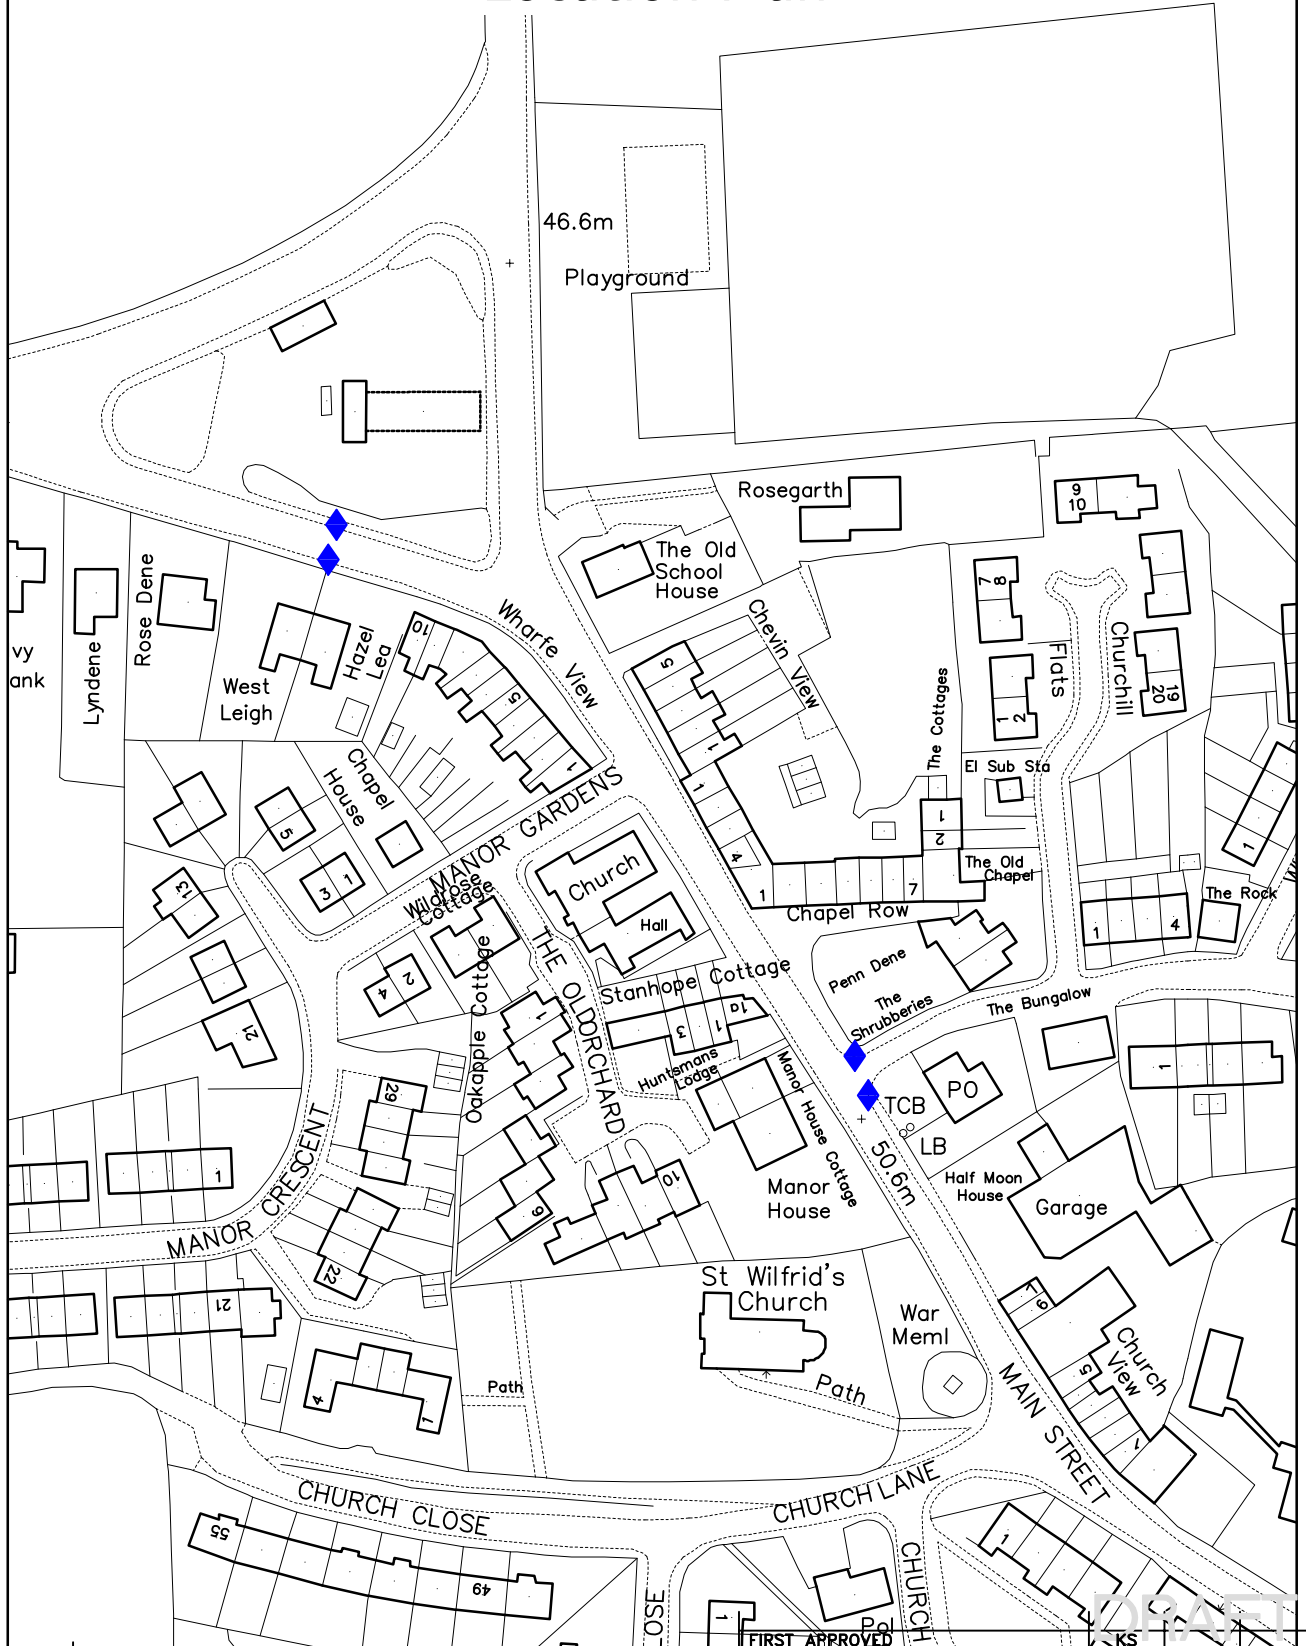

This drawing is the property of Leeds City Council. It must only be used for the purpose for which it was originally supplied. It must not be copied, published or transmitted by any means to any third party, without the express permission of the originator. Modification or manipulation of all or part of this drawing is strictly forbidden unless specifically requested or approved by the originator.

PROPOSED DROPPED KERB

Millcroft
Pool in Wharfedale

FIRST APPROVED	AMENDMENTS	DRAWN	CHECK	DATE
----------------	------------	-------	-------	------

DRAWN BY	SCALE
KS XXX/08	1:500
AutoCAD BY	ORIGINAL SHEET SIZE
AM XX/08	A4
CHECKED BY	

 LEEDS CITY COUNCIL TRANSPORT POLICY	
DRAWING/PLAN No.	
TPP/44/0/17	
DATE:	XXXXX 2008